



PREPARATORY SECTION FLOW CHART FOR SOYABEAN SEED

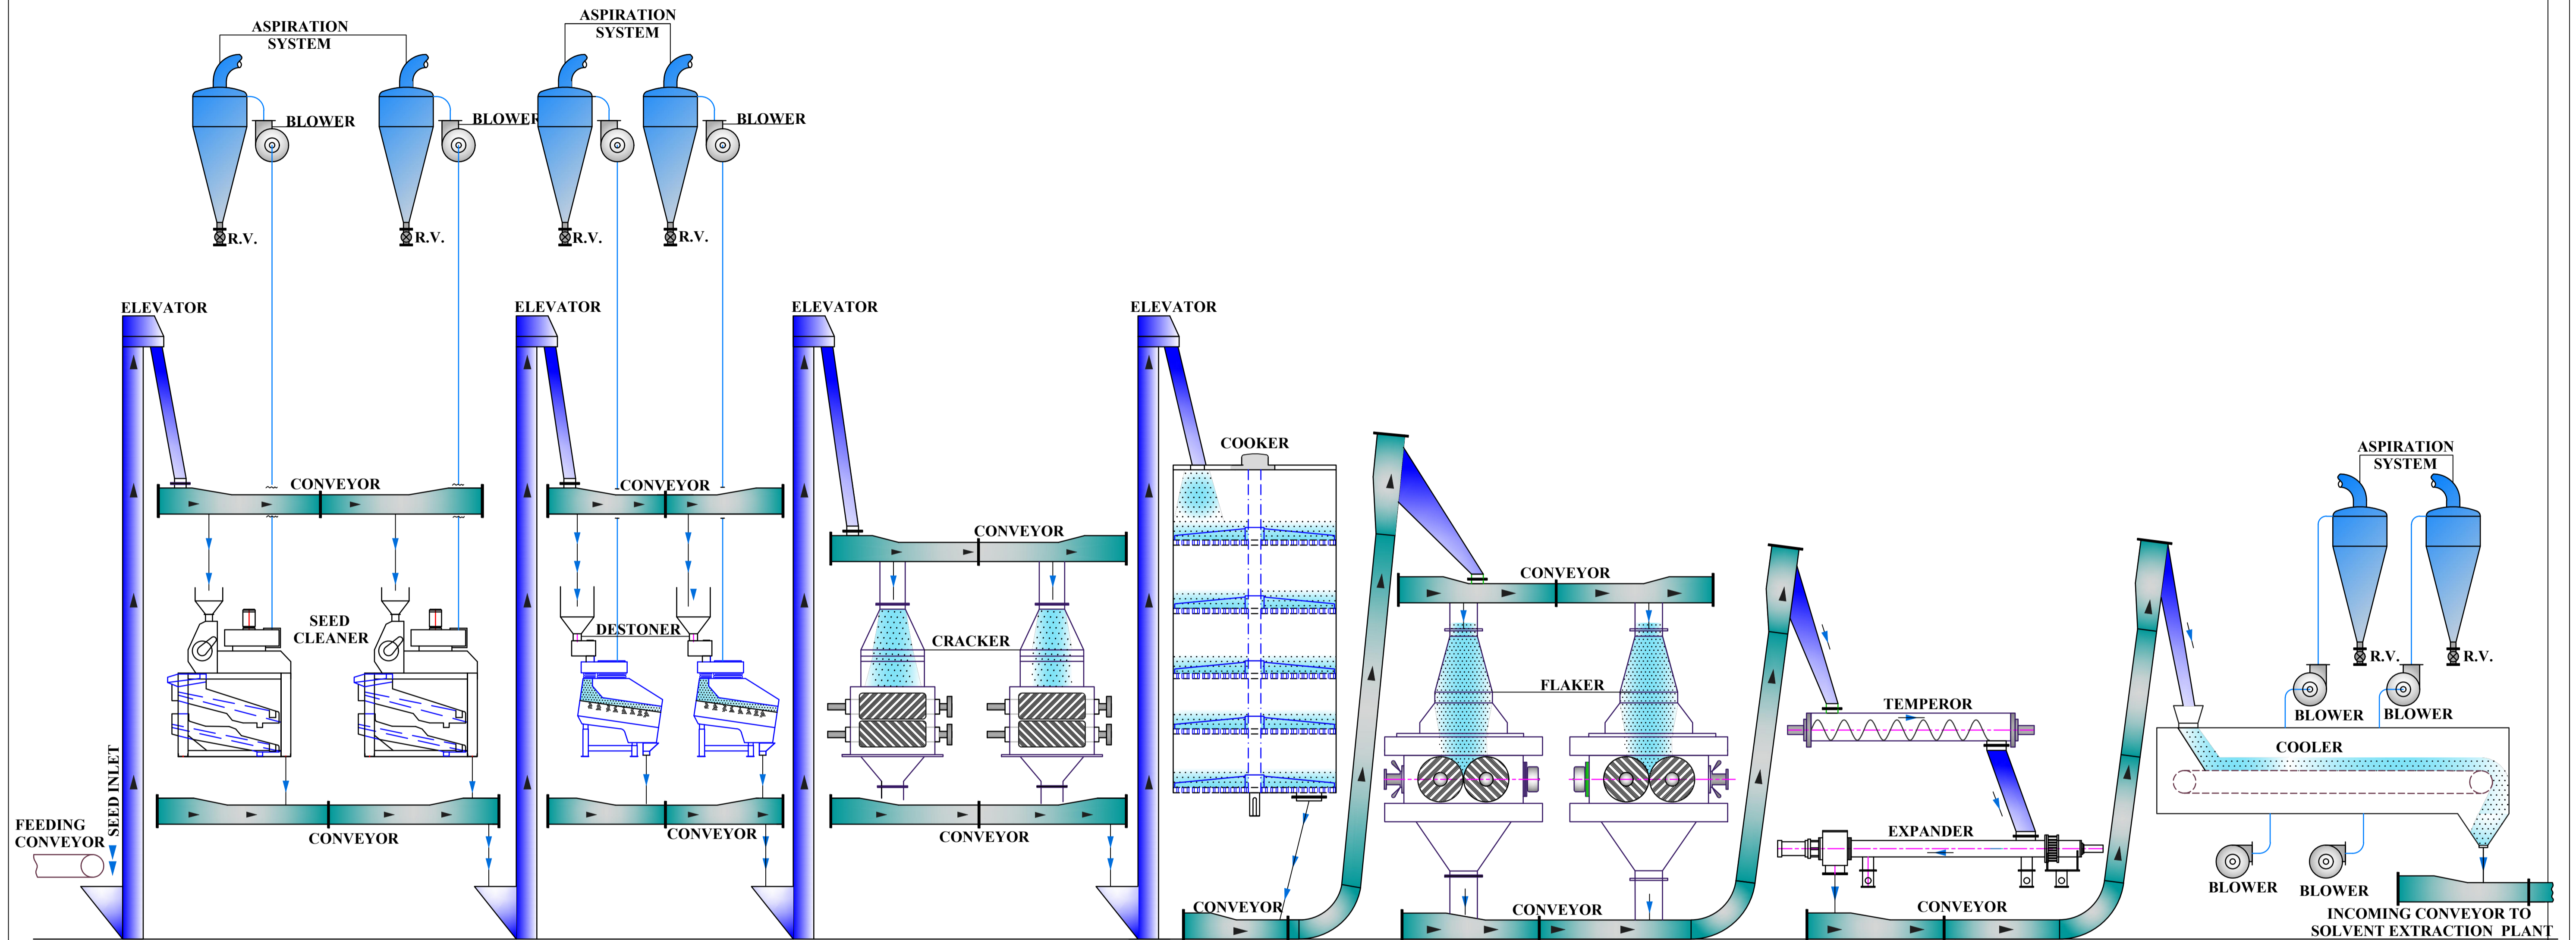

 OILEX ENGINEERS (INDIA) PVT. LTD. 101, AKSHAYA PLAZA, ROAD NO. 1, CHEMBUR, (E) MUMBAI-400 071, INDIA					
TITLE: PREPARATORY SECTION FLOW CHART FOR SOYABEAN SEED				FOR- --- SCALE- N.T.S. DATE-	
CODE	DRAWN	CHECKED	APPROVED	DRAWING No.	
---	M.P.	---	---	OLX-----031	
				SHEET NO.- 01 OF 01	
				REV.-00 SHEET SIZE-A1	